
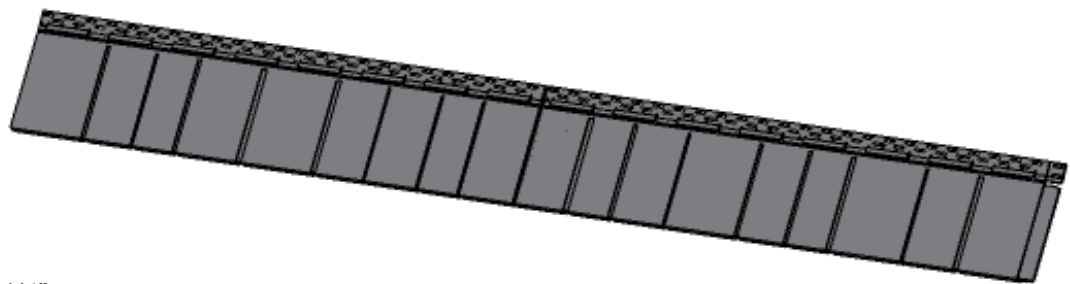
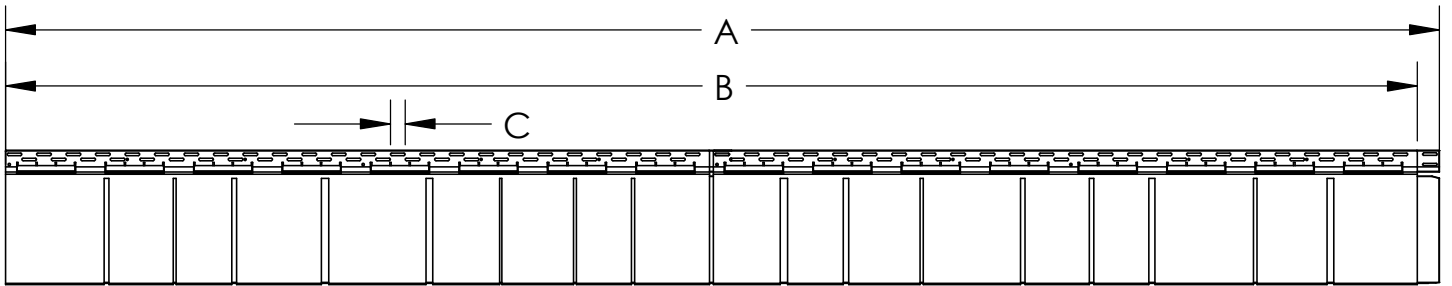


# CEDARWAY LONG LENGTH SPECIFICATION

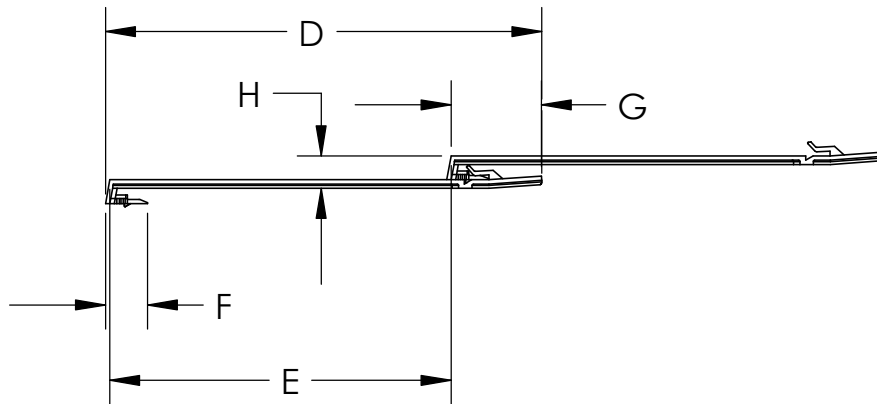

- A. TOTAL PANEL LENGTH = 97 1/4"
- B. EXPOSED PANEL LENGTH = 96"
- C. NAIL SLOT LENGTH = 1"
- D. TOTAL PANEL WIDTH = 9 1/8"
- E. INTERLOCKED PANEL WIDTH = 7 1/8"
- F. BUTT J-CHANNEL LENGTH = 7/8"
- G. LOCK AND NAILING FLANGE = 1 7/8"
- H. INSTALLED BUTT HEIGHT = 11/16"

WALL THICKNESS EXPOSED = 0.09"

WEEP SLOTS = 2